




VORRGEVEL -

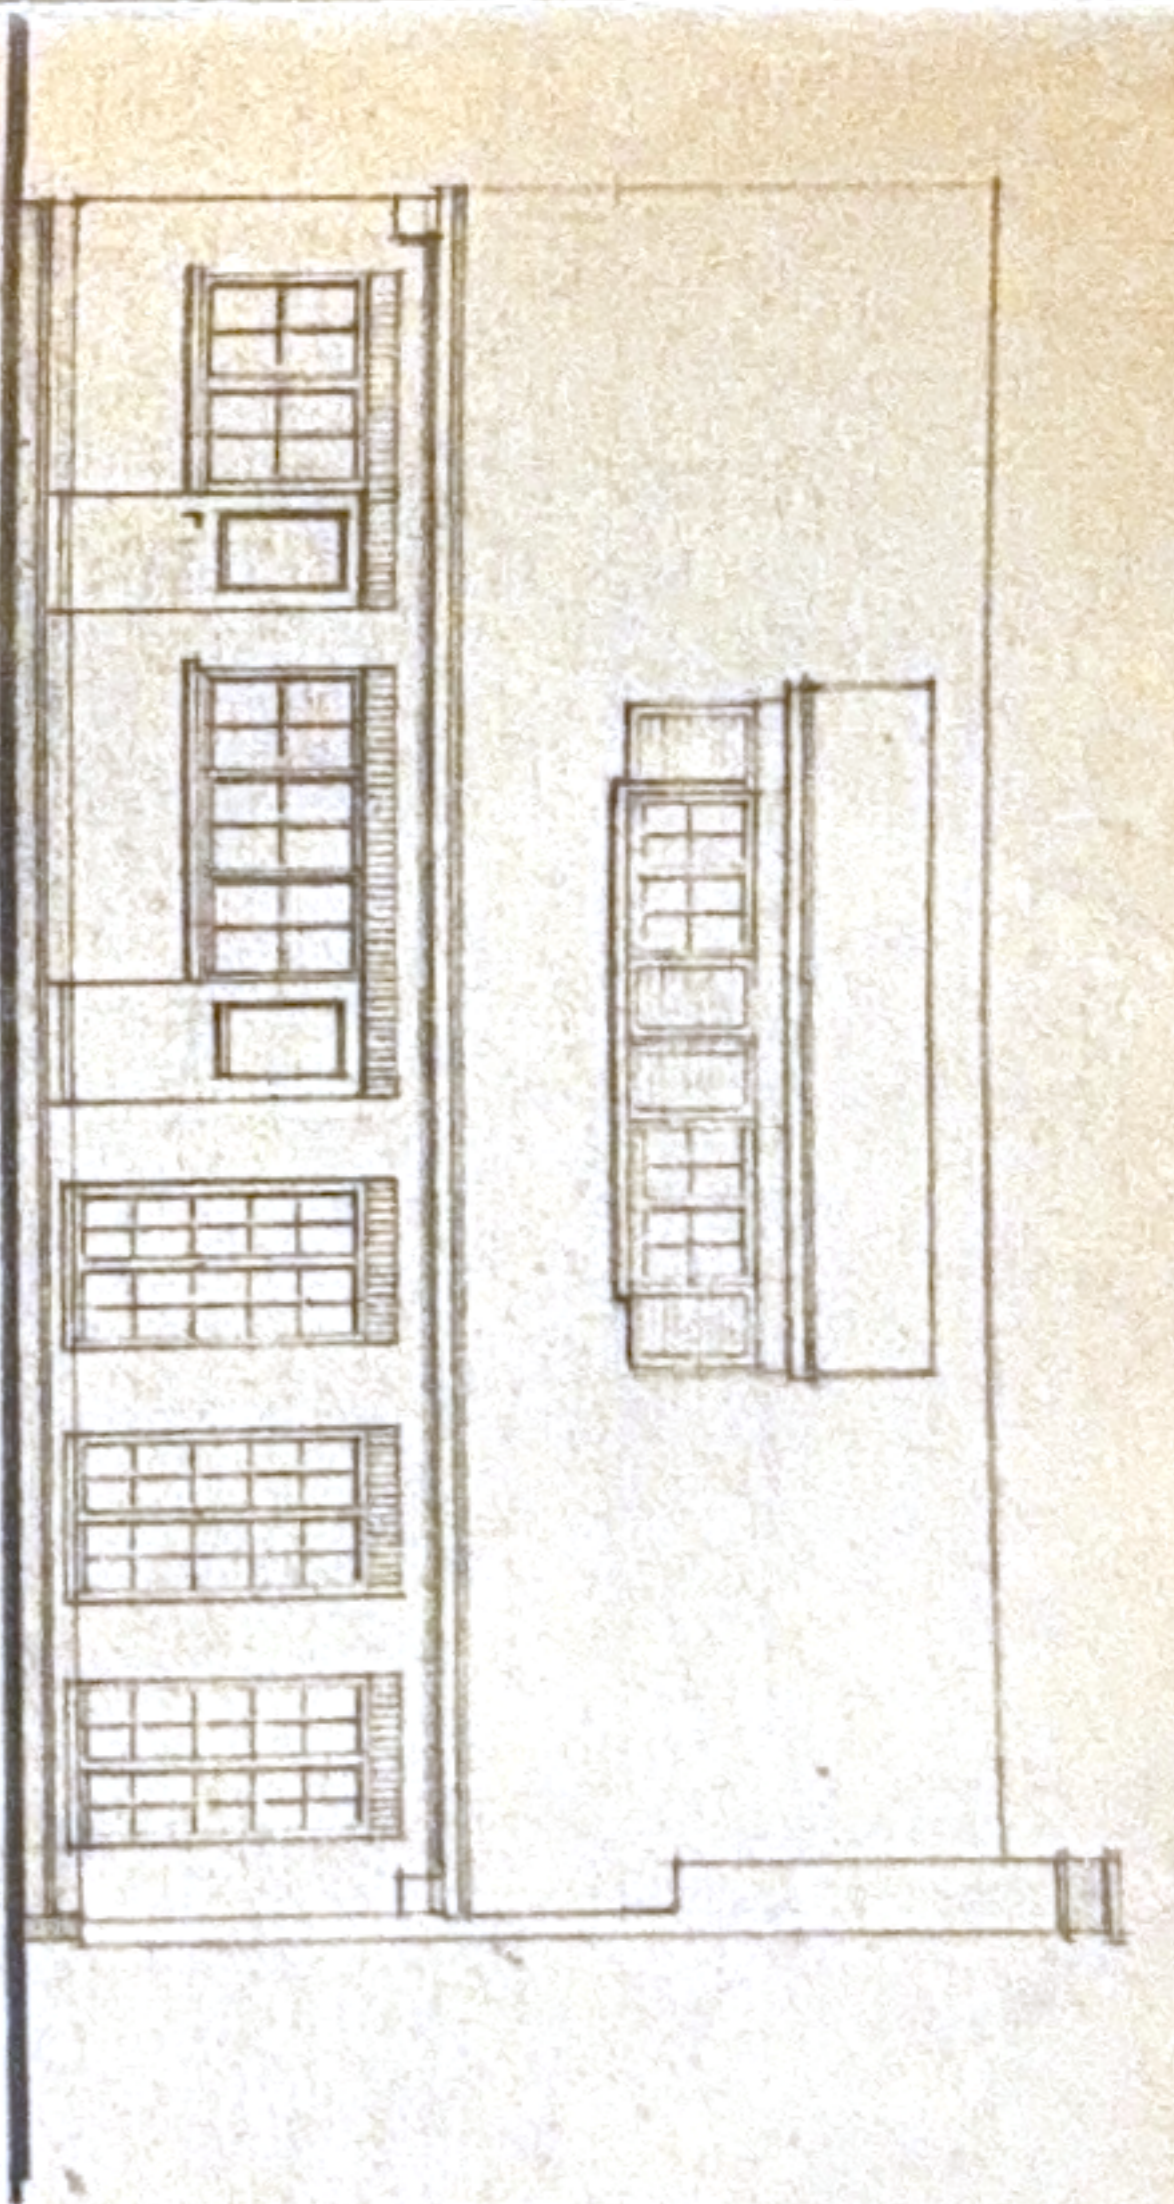

ACHTERGEVEL -

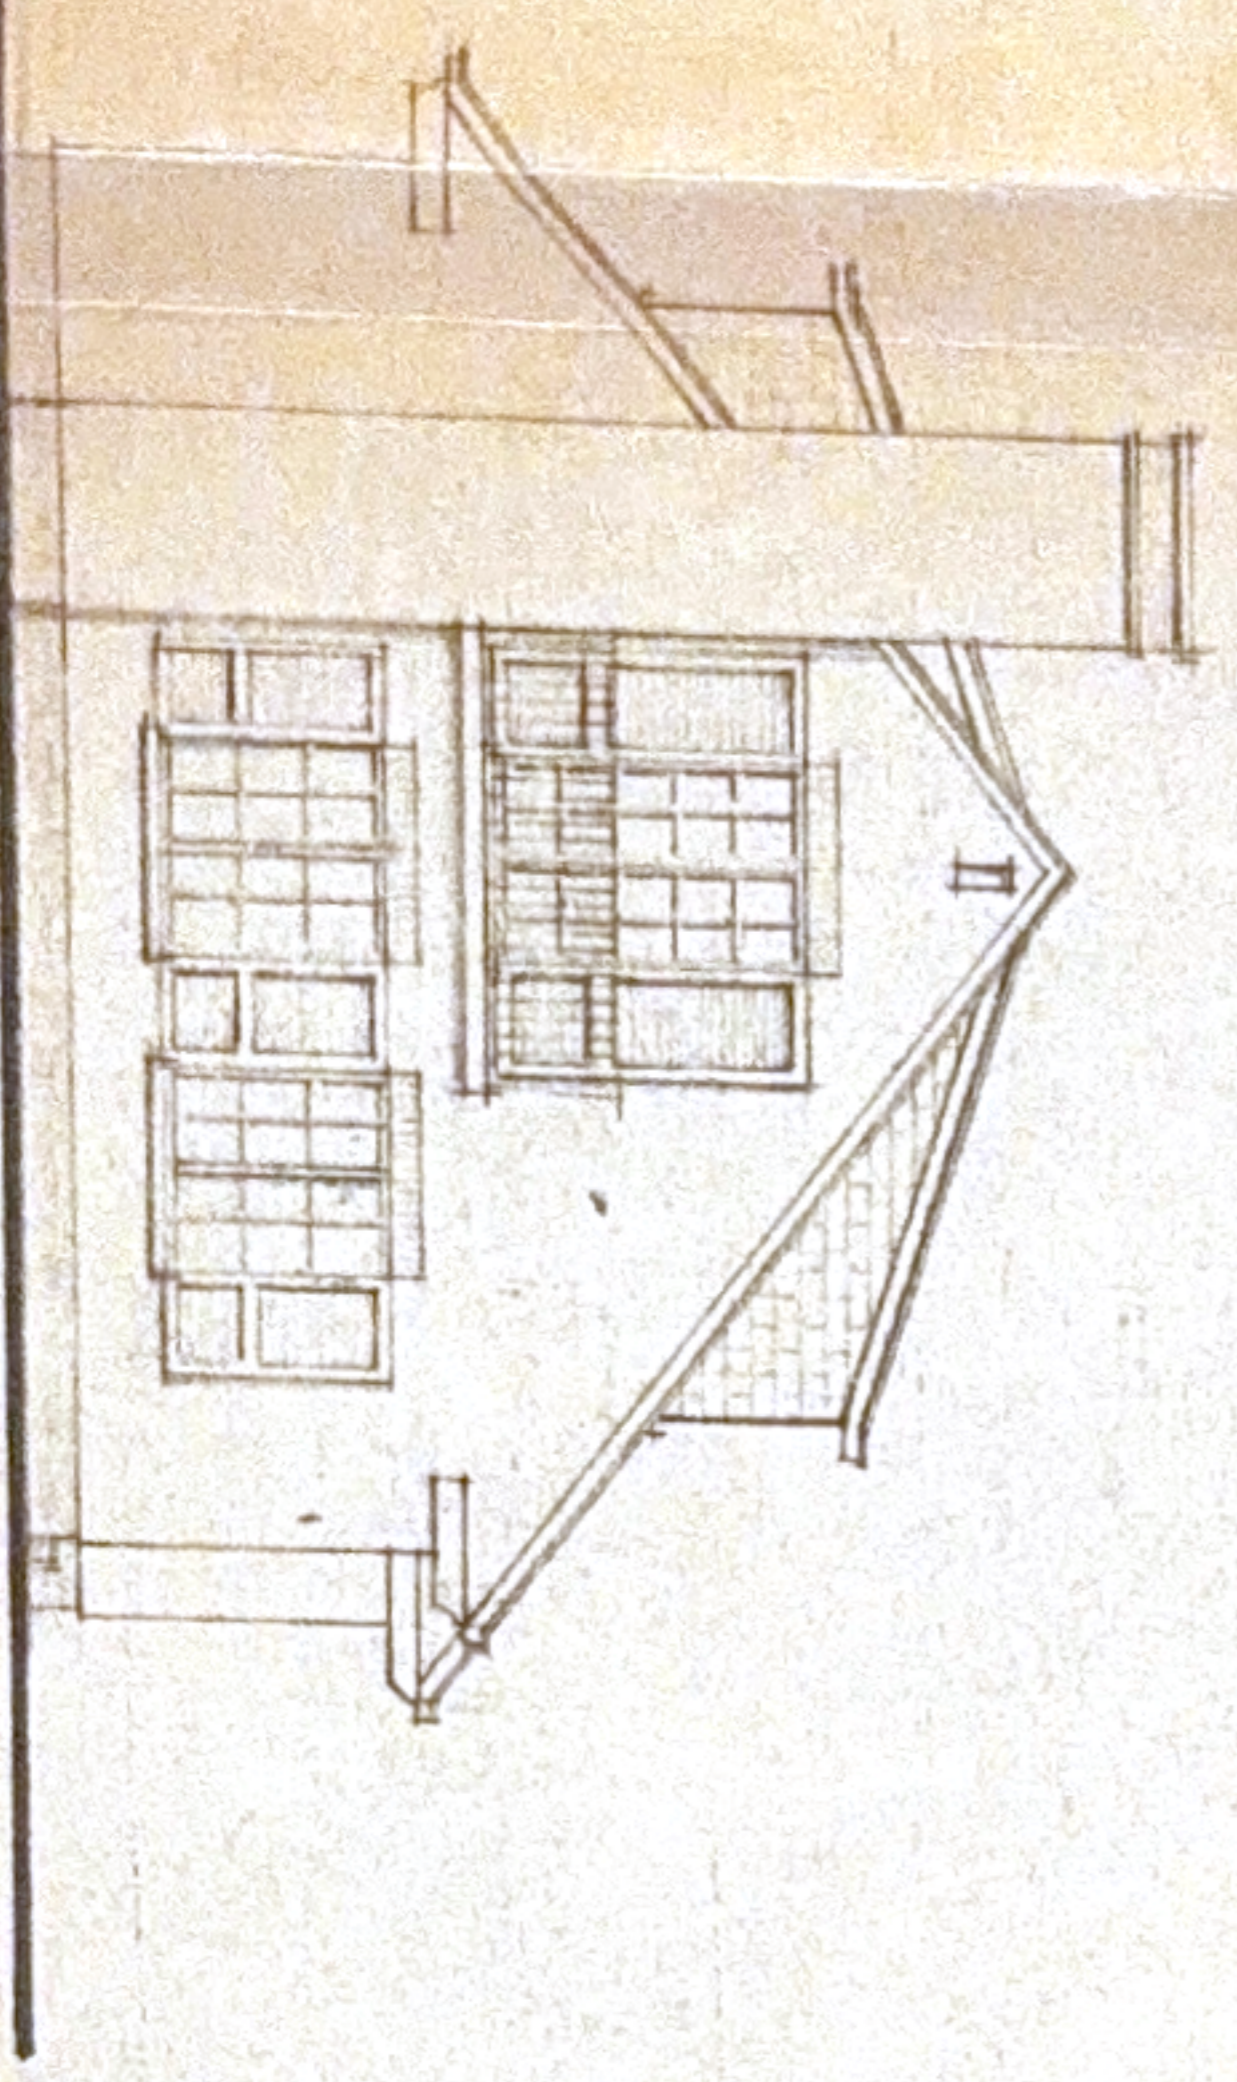

GEVEL - LINKS -

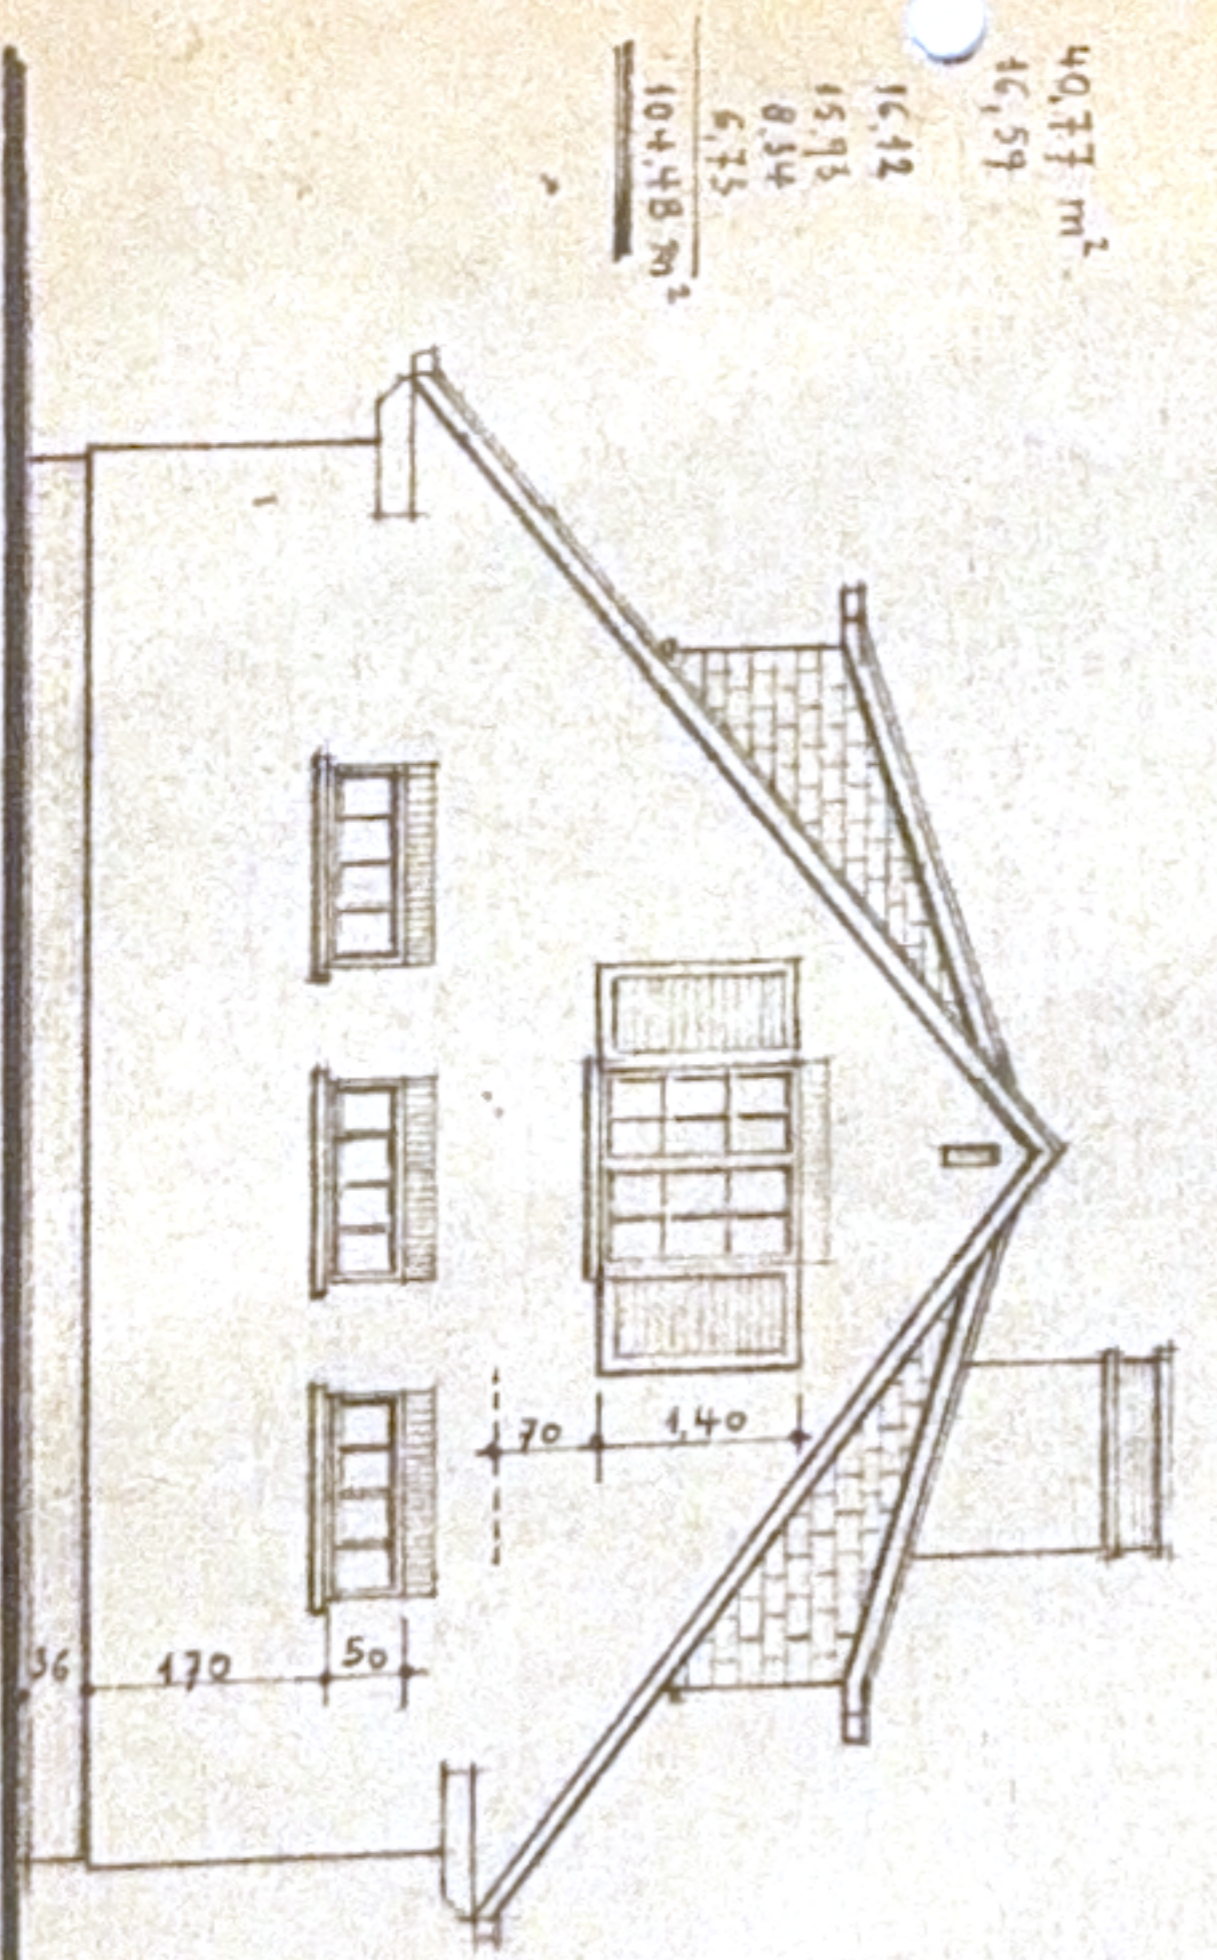

GEVEL - RECHTS -

**BOUWPEEMIE :**

GEZIN :	85,00 m <sup>2</sup>
GEEN + JAAR GEHUWD :	20,00
KINDEREN :	0
BEWOONBARE OPP. :	105,00 m <sup>2</sup> MAX.
BEWOONBARE OPP. =	
LIVING :	40,77 m <sup>2</sup>
KEUKEN :	16,59
SLAAPKAMER 1 :	16,42
" 2 :	15,93
" 3 :	8,34
BADKAMER :	6,75
TOTAAL :	104,48 m <sup>2</sup>
TOTALE OPP. TUSSEN BUITENMUUREN :	
GELIJKVLOERS 8,44 x 9,14 =	77,14 m <sup>2</sup>
2,80 x 8,34 =	23,35
2,00 x 1,00 =	2,00
GARAGE :	16,24
	87,25 m <sup>2</sup>
VERDIEPING 2 x 3,89 x 1,65 =	28,38
5,79 x 4,12 =	23,97
TOTALE OPP. :	56,35 m <sup>2</sup>
VERSCHIL 138,60 - 104,48 =	34,12 m <sup>2</sup>
VERHOUDING : 104,48 / 138,60 =	75 %
VOLUME : 750 m <sup>3</sup>	